

160M62-SHT-TD50.dgn

DRAWN -

DATE

CHECKED - MJL

PLOT SCALE = 100.0000 '/ in.

PLOT DATE = 3/13/2013


MRF

- 03/13/13

REVISED

REVISED

REVISED

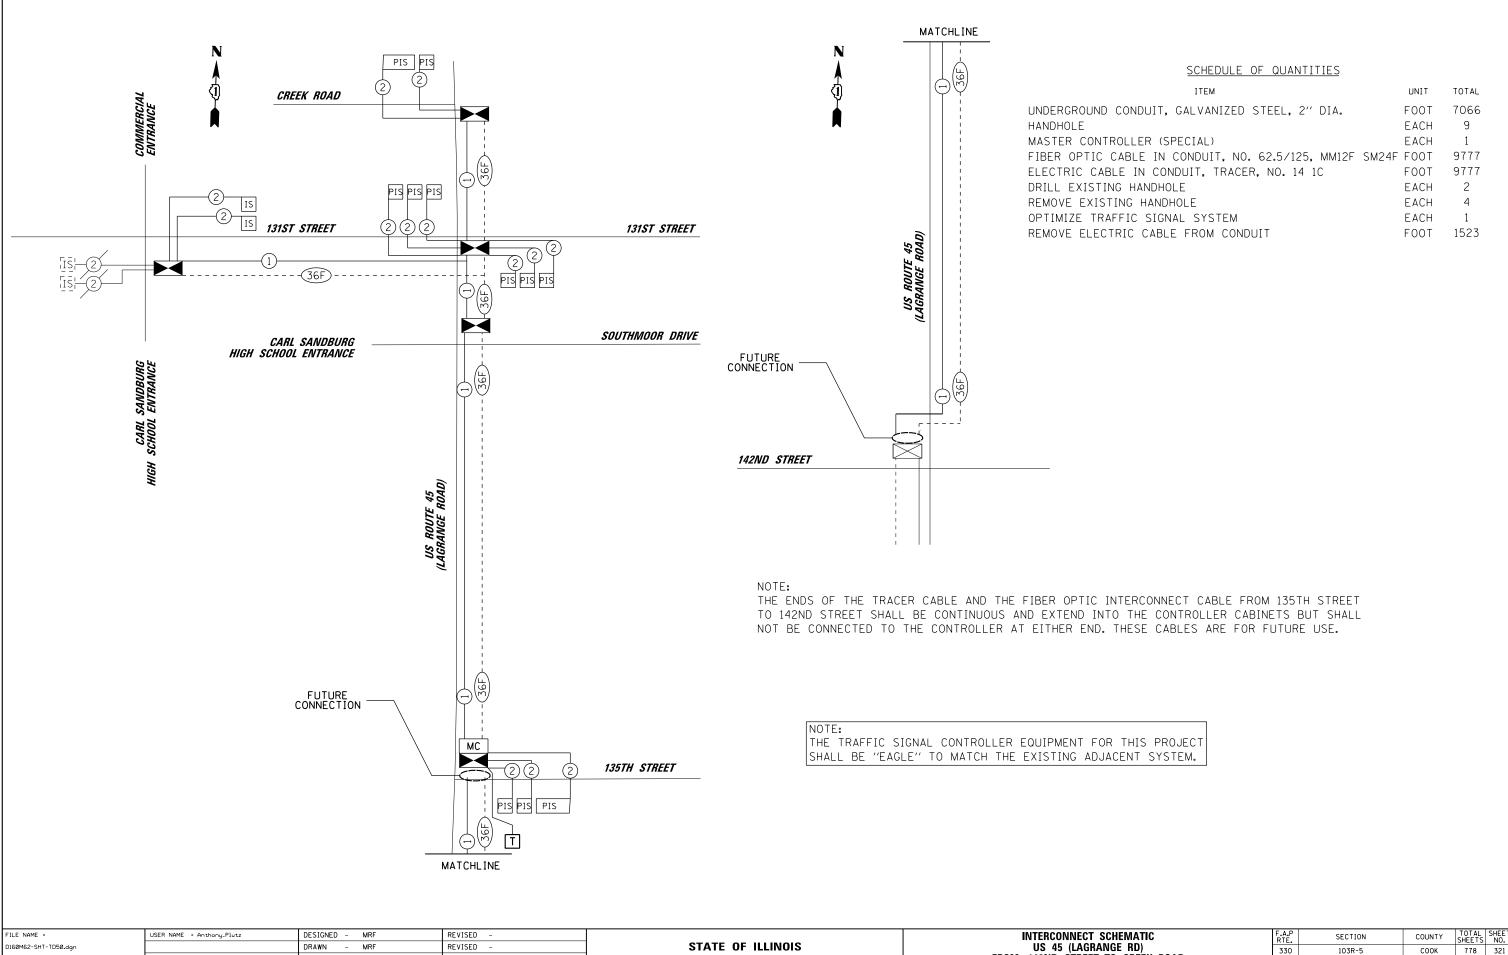

STATE OF ILLINOIS

**DEPARTMENT OF TRANSPORTATION** 

SECTION

103R-5

TD-50

330

FROM 142ND STREET TO CREEK ROAD

SCALE: N.T.S. SHEET 1 OF 1 SHEETS STA.

COUNTY

соок

778 321

CONTRACT NO. 60M62